


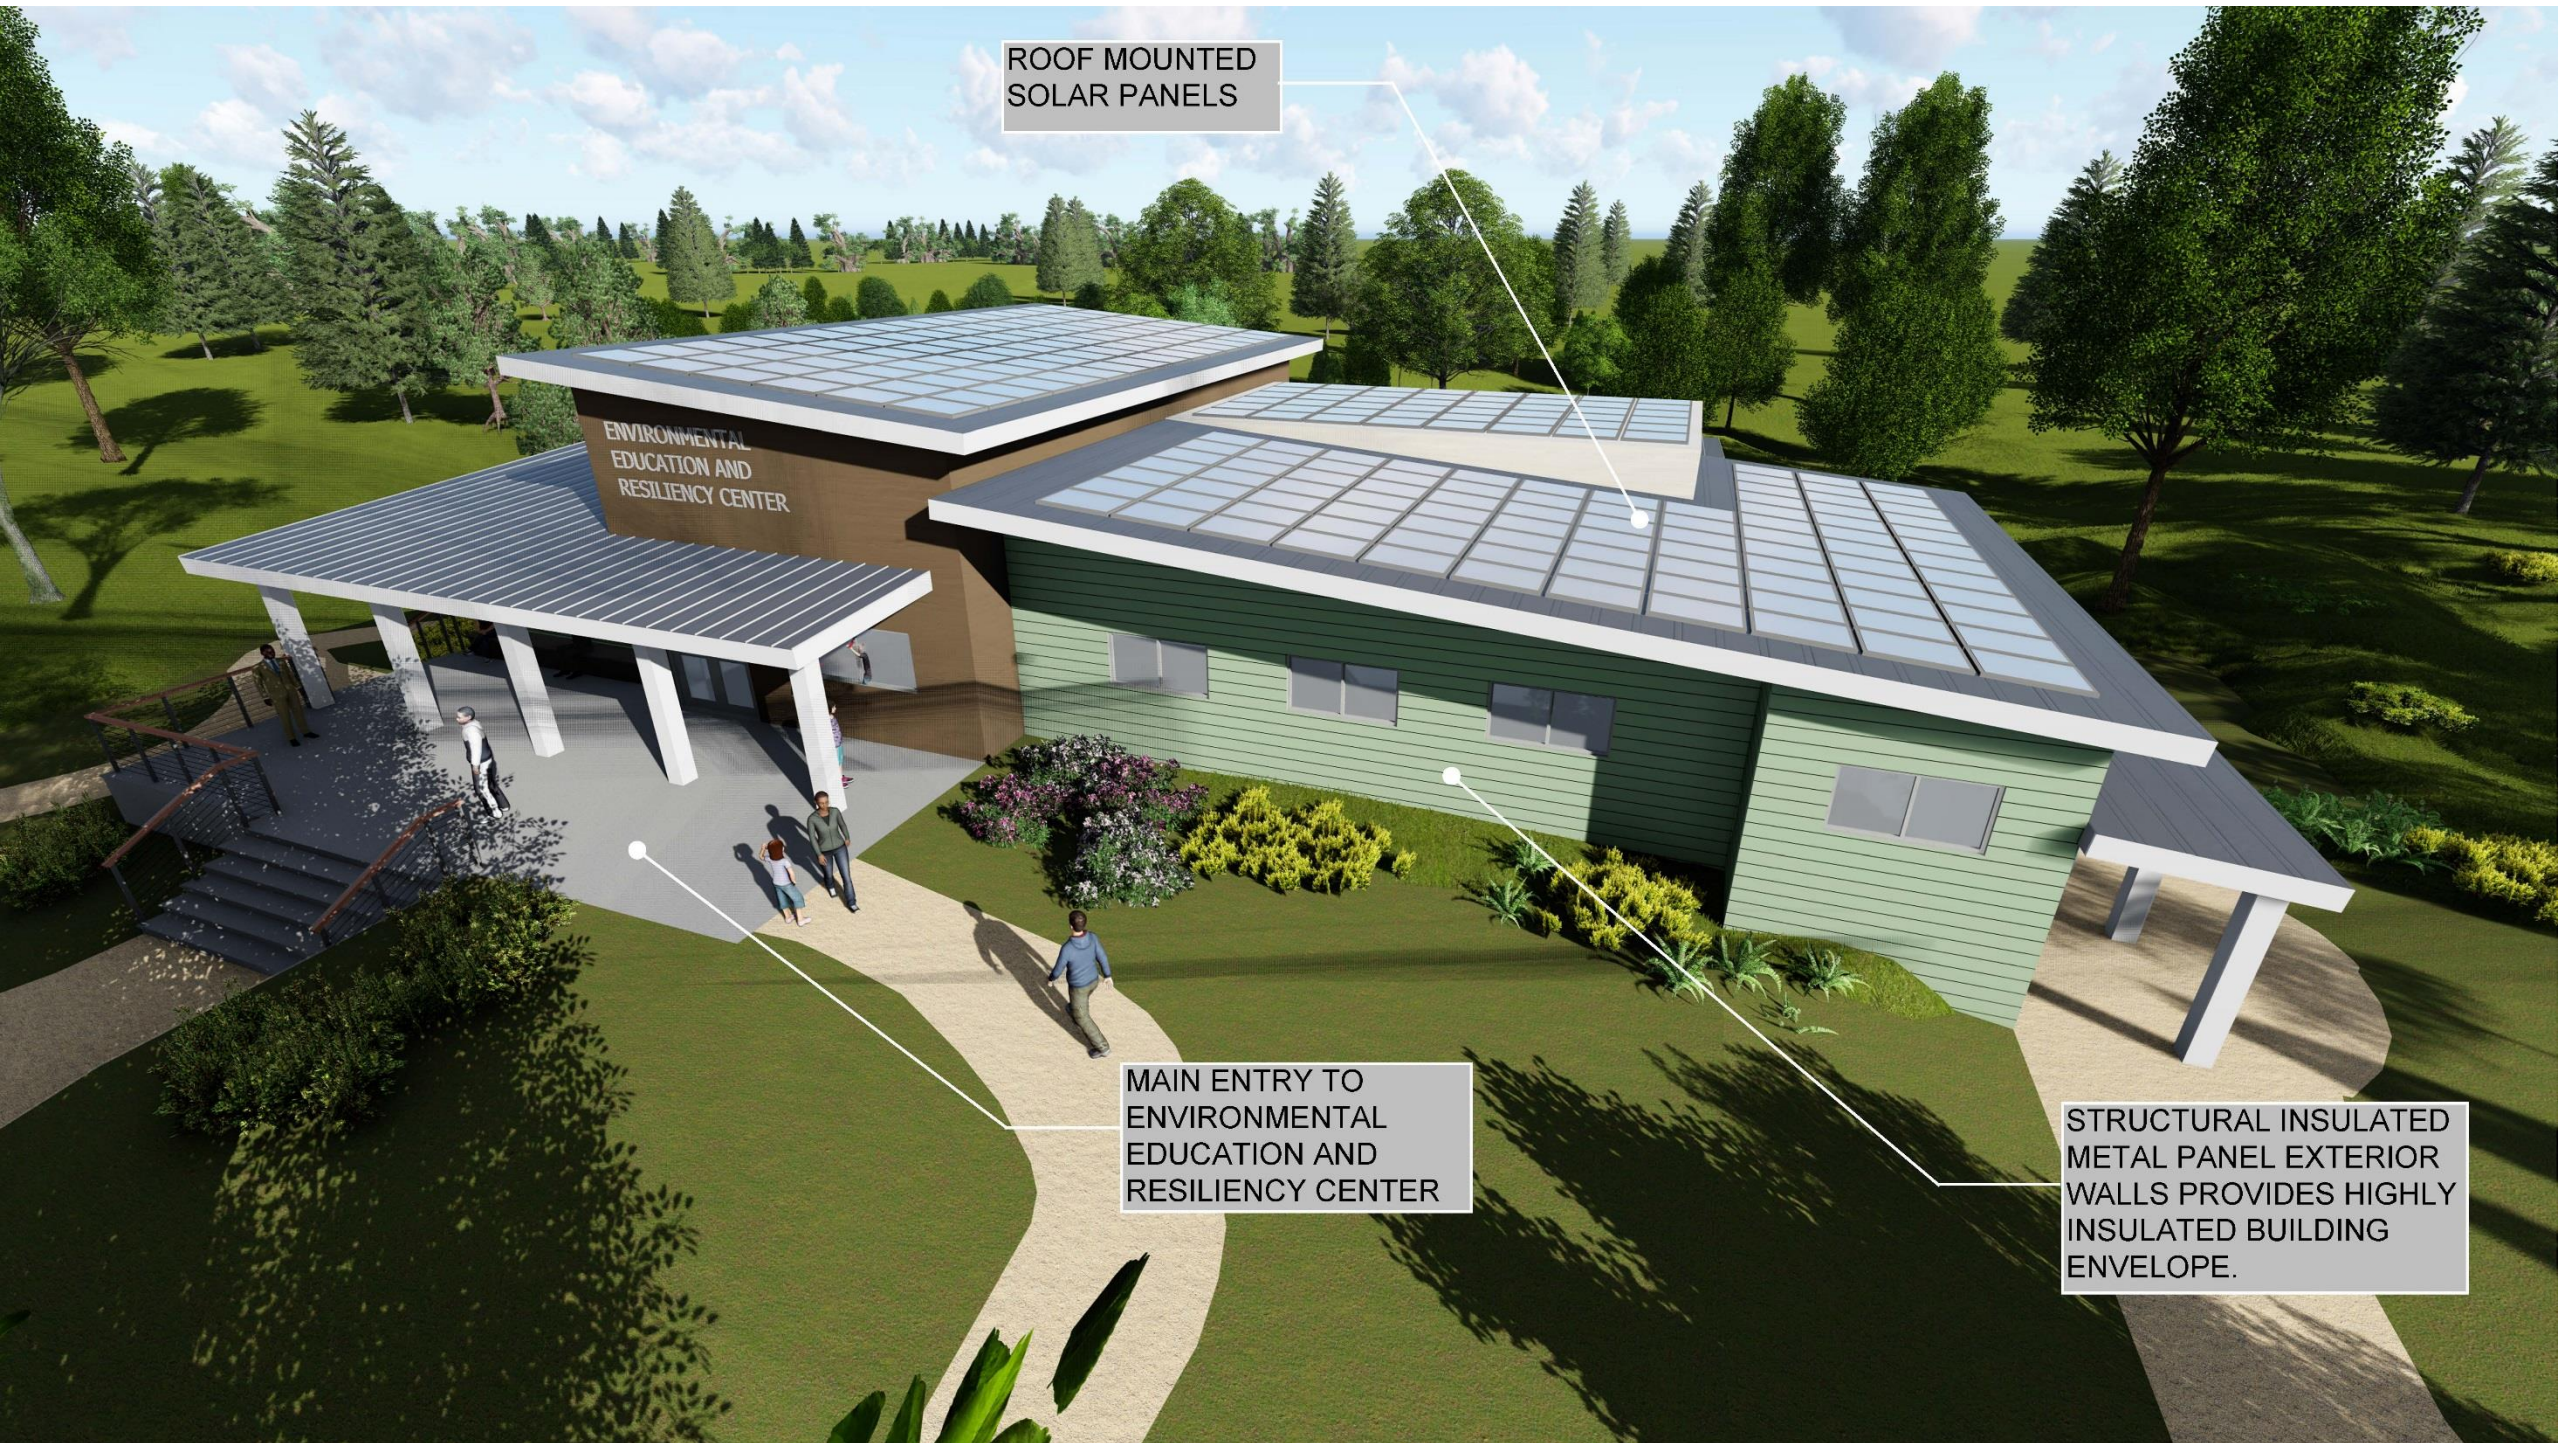

Hempstead Lake State Park

New York State Parks, Recreations and Historic Preservation





Hempstead Lake State Park

New York State Parks, Recreations and Historic Preservation





Hempstead Lake State Park

New York State Parks, Recreations and Historic Preservation



INFORMATION
DISPLAY AREA

MAIN ENTRY TO
ENVIRONMENTAL
EDUCATION AND
RESILIENCY CENTER

CONNECTION PATHWAYS
TO GREENWAY AND TRAILS



Hempstead Lake State Park

New York State Parks, Recreations and Historic Preservation



ROOF CANOPIES AND
OVERHANGS CONTROL
SOLAR EXPOSURE AND
CREATE SHADED EXTERIOR
AREAS

CONNECTION PATHWAYS
TO GREENWAY AND TRAILS

OVERLOOKING DECK WITH
DIRECT ACCESS FROM
ENVIRONMENTAL
EDUCATION SPACE

H

2

M

GIBNEY
DESIGN
LA ■ PC LANDSCAPE ARCHITECTURE PC

Education and Resiliency Center

Date: February 2017



Hempstead Lake State Park

New York State Parks, Recreations and Historic Preservation



ROOF MOUNTED
SOLAR PANELS

HEMPSTEAD LAKE STATE PARK

ROOF CANOPIES AND
OVERHANGS CONTROL
SOLAR EXPOSURE AND
CREATE SHADED EXTERIOR
AREAS

OVERLOOKING DECK WITH
DIRECT ACCESS FROM
ENVIRONMENTAL
EDUCATION SPACE



Hempstead Lake State Park

New York State Parks, Recreations and Historic Preservation




ENTRY VESTIBULE

INFORMATION AREA


EXHIBITS

3D WETLANDS SECTIONAL WALL DISPLAY


BUILDING ELEVATION NOTES:
1. SEE DRAWING A4.0 FOR BUILDING ELEVATION NOTES AND LEGEND.

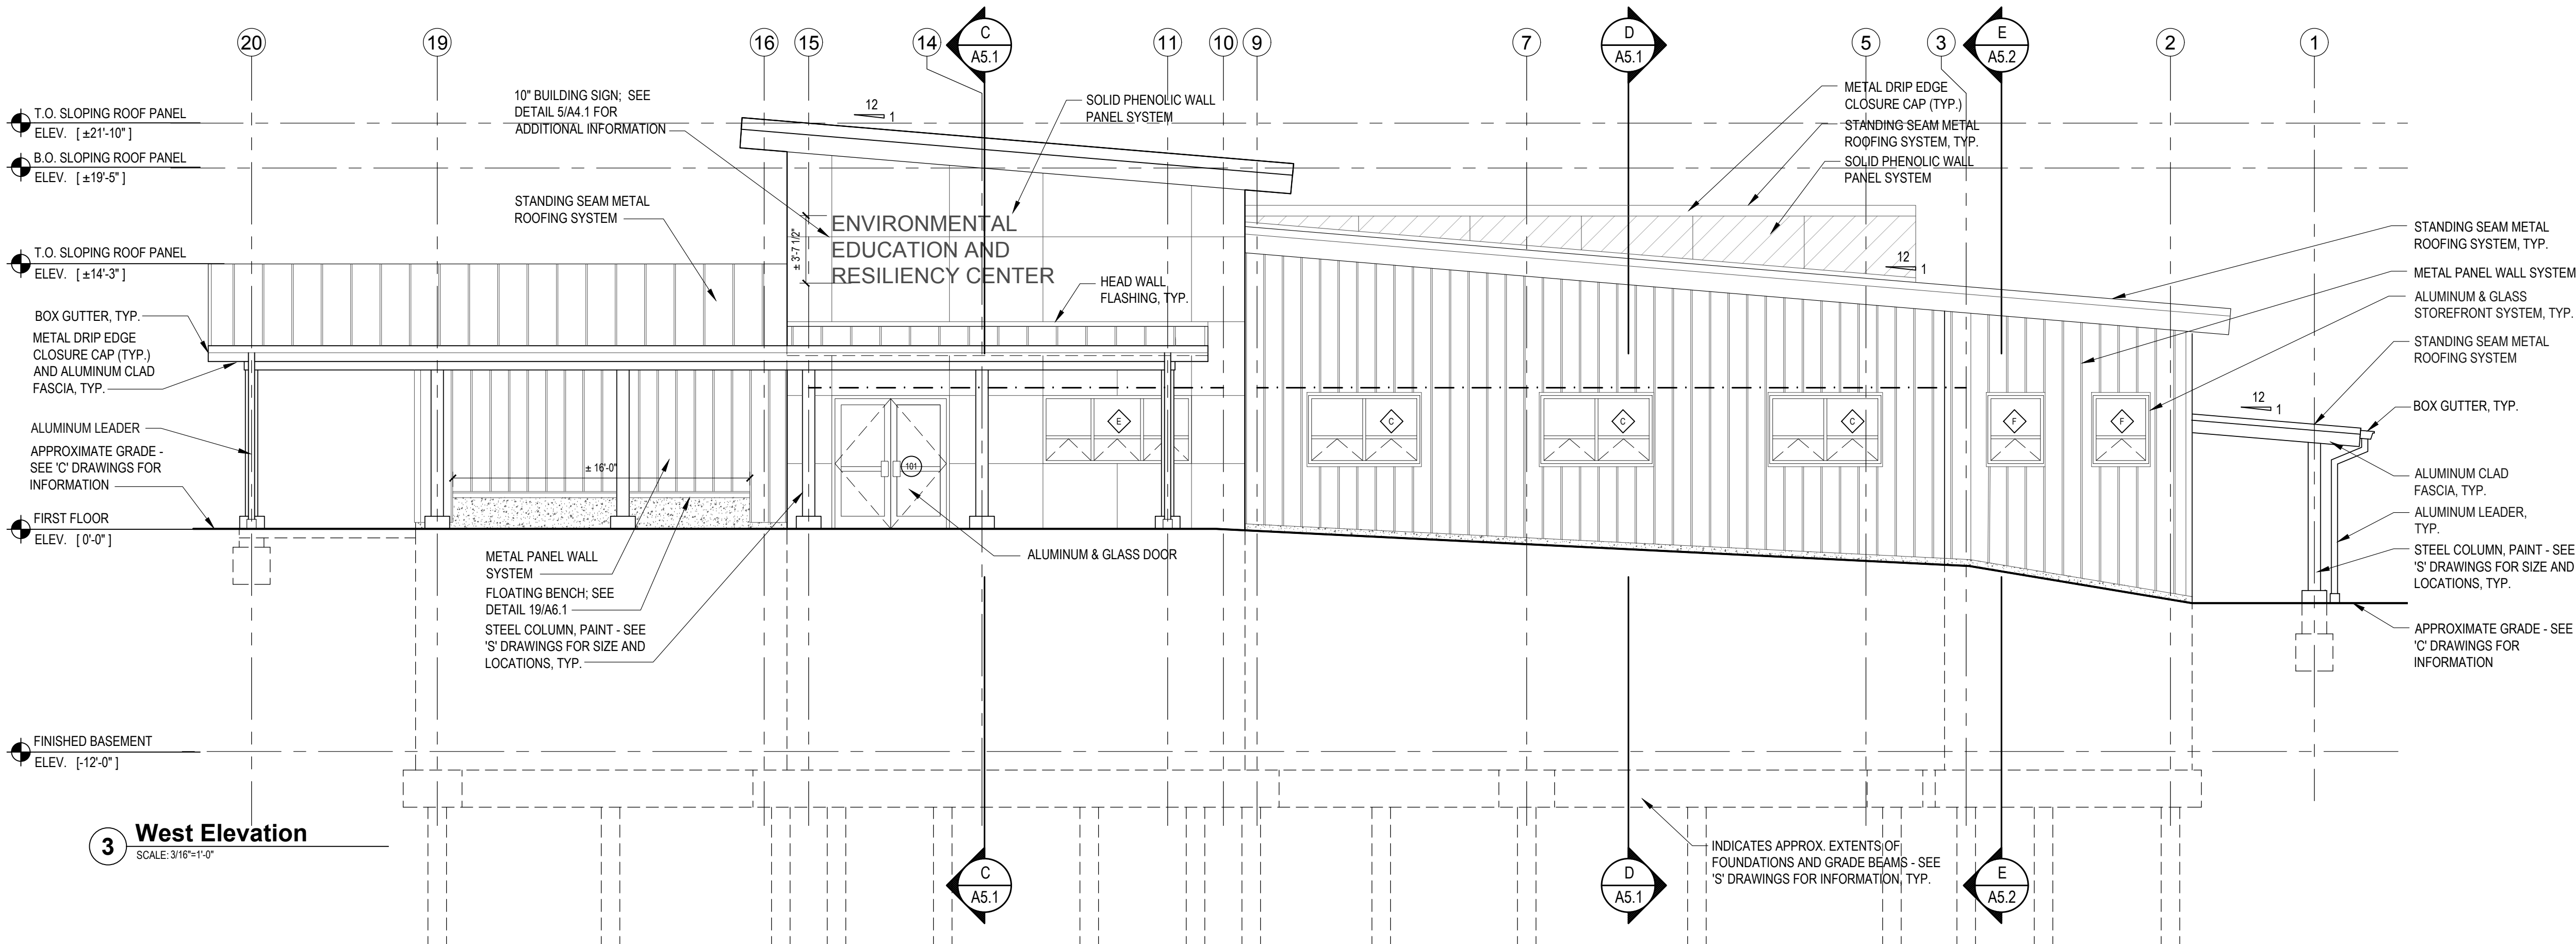


3 West Elevation
SCALE: 3/16"=1'-0"

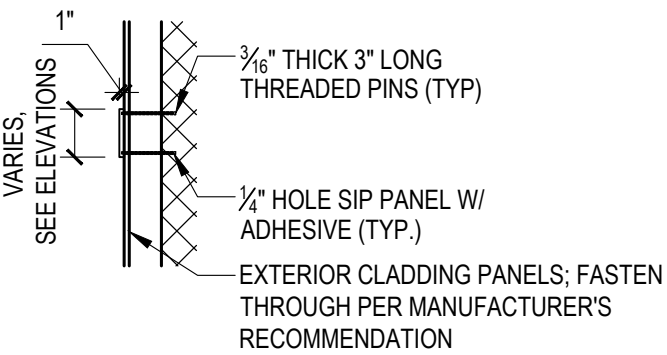

5 Cast Aluminum Lettering
N.T.S.

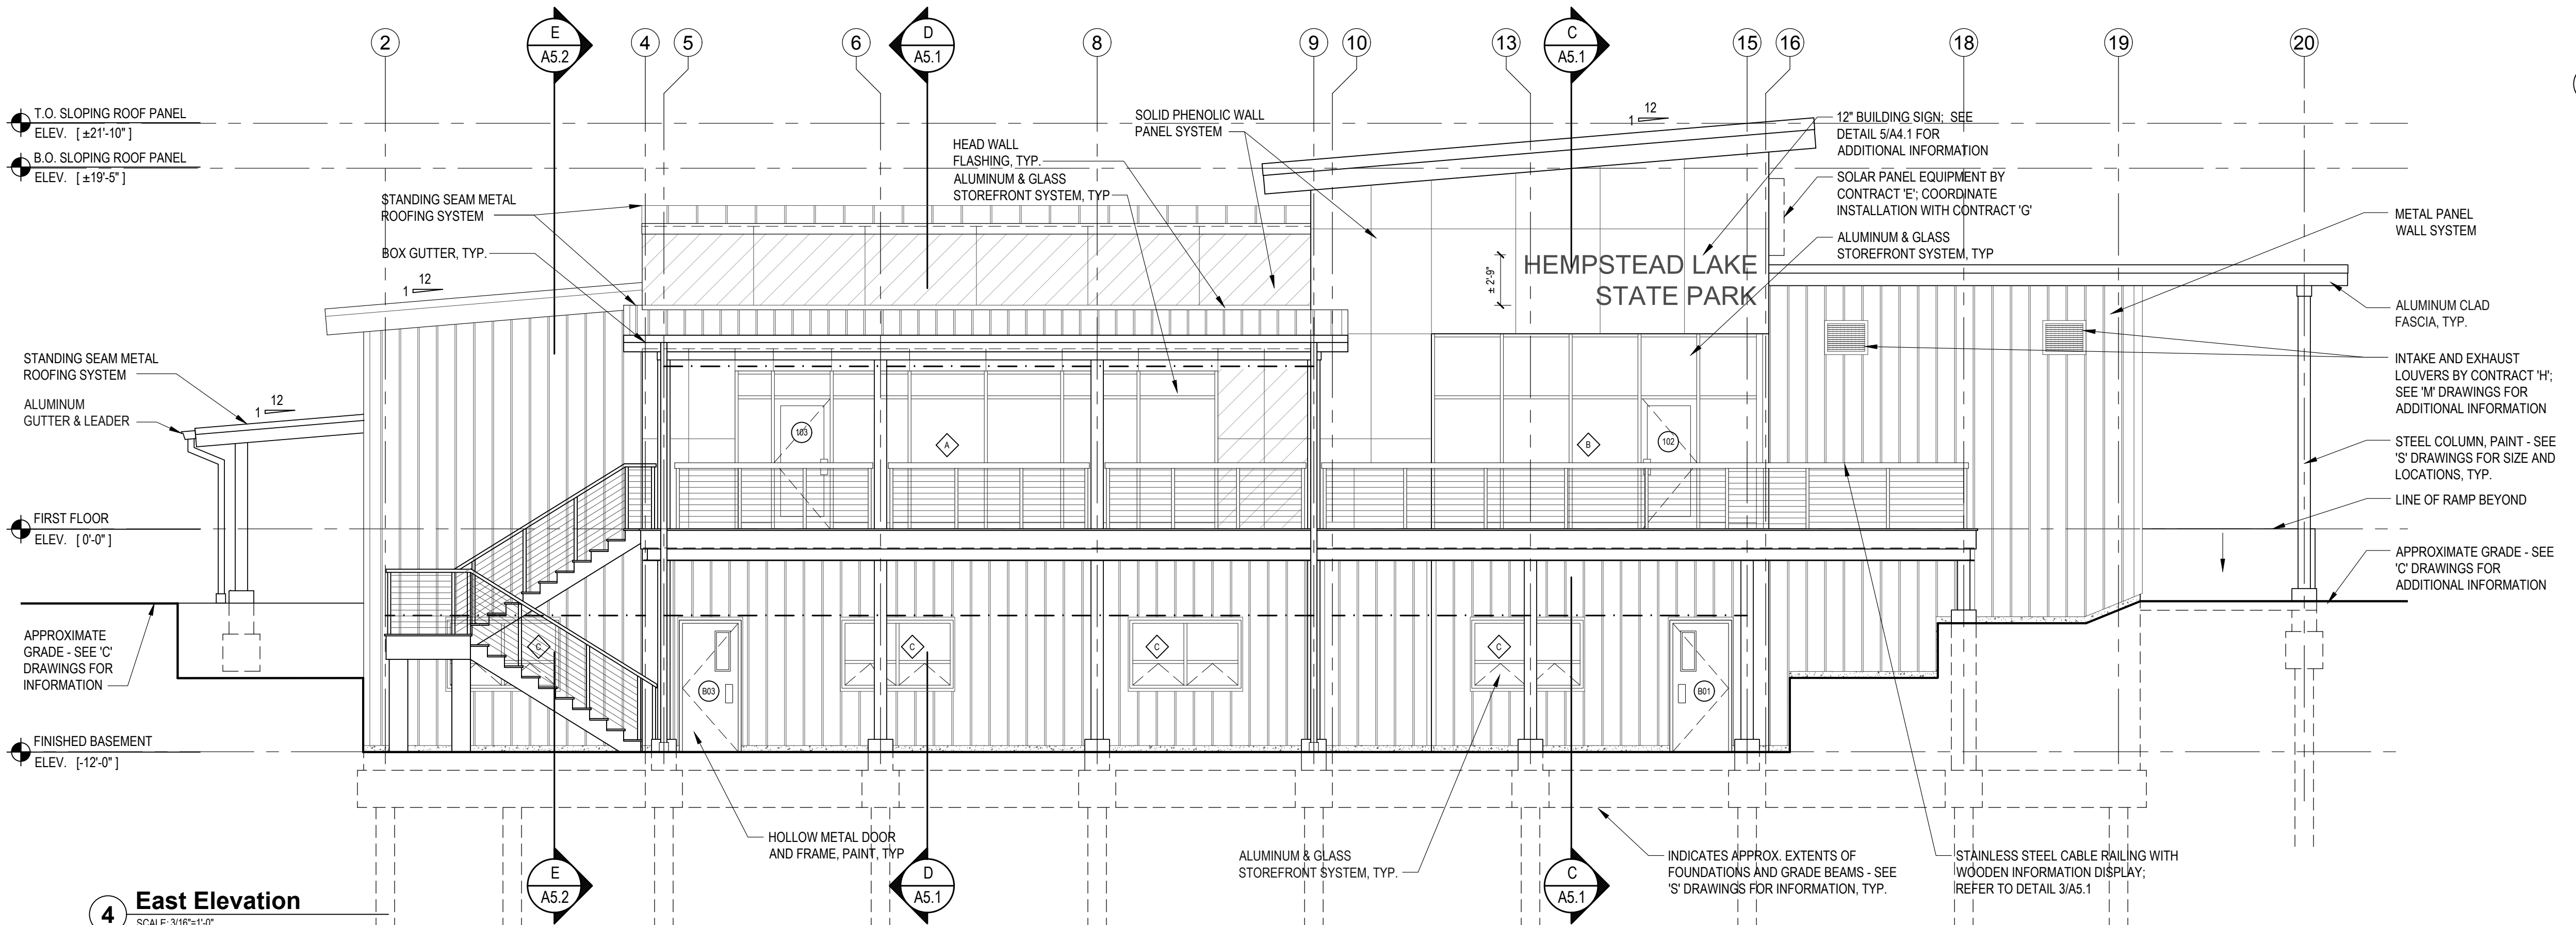


4 East Elevation
SCALE: 3/16"=1'-0"

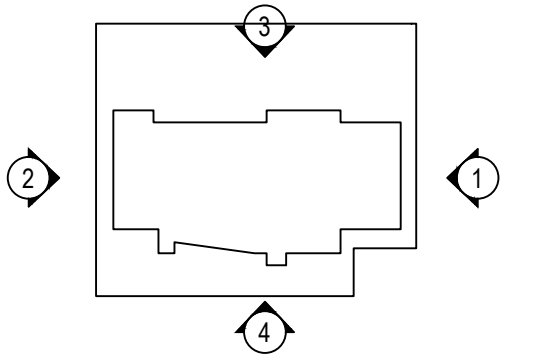


Key Plan
SCALE: 1/64"= 1'-0"


PROGRAM CONSULTANT:

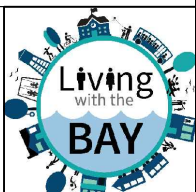

CLIENTS:




Parks, Recreation and Historic Preservation




Governor's Office of Storm Recovery

PROJECT MANAGER:

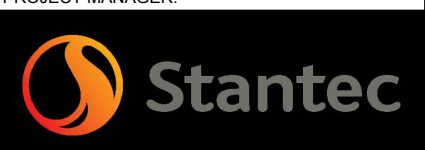


LEAD LANDSCAPE ARCHITECTS + ARCHITECTS:



architects + engineers

538 Broad Hollow Road
4th Floor East
Melville, NY 11747
P:(631)756-8000
F:(631)694-4122


CERTIFIED ARBORISTS + LANDSCAPE ARCHITECTS:



LKB CONSULTING ENGINEERS


Cashin Associates, P.C.
ENGINEERING + PLANNING + CONSTRUCTION MANAGEMENT

STRUCTURAL ENGINEERS:



LKB CONSULTING ENGINEERS


CIVIL ENGINEERS + LANDSCAPE ARCHITECTS:



MATRIXNEWORLD Engineering Progress

Matrix New World Engineering, Ltd. Surveying and Landscape Architecture, P.C.
442 Eden Road, 2nd. Second Floor
Easton, New Jersey 07724
800 550 1500
NEW JERSEY CERTIFICATE OF AUTHORIZATION NO. 3604796200

LANDSCAPE ARCHITECTS:



MATRIXNEWORLD Engineering Progress

SEAL

ALTERATION OF THIS DOCUMENT EXCEPT BY A LICENSED PROFESSIONAL IS ILLEGAL.

THESE DOCUMENTS CONTAIN POTENTIALLY SENSITIVE INFORMATION AND SHALL BE USED FOR THEIR INTENDED PURPOSE. ONCE THE INTENDED PURPOSE HAS CEASED, THE DOCUMENTS SHALL BE DESTROYED IN A SECURE MANNER.

IT IS A VIOLATION OF STATE EDUCATION LAW FOR ANY PERSON, UNLESS UNDER THE DIRECTION OF A LICENSED ARCHITECT TO ALTER THIS DOCUMENT IN ANYWAY. ALTERATIONS MUST HAVE THE SEAL AFFIXED ALONG WITH A DESCRIPTION OF THE ALTERATIONS, DATE AND ARCHITECT'S SIGNATURE. COPYRIGHT © 2012

PHASE

90% SUBMISSION

Revisions

Number	Description	Date
1		
2		
3		
4		
5		

Project Title

HEMPSTEAD LAKE STATE PARK

CONTRACT

NYSP
WORK ORDER: LI-022
CONTRACT: D004472
COA: 1290350/30377/33001/
PRK 4559

PROJECT #

NYSP-1503

DATE

JULY 2017

DESIGNED BY

ACP

DRAWN BY

TJS

CHECKED BY

REVIEWED BY




SHEET TITLE

BUILDING ELEVATIONS

SHEET #

A4.1

C:\Users\acorp\appdata\local\temp\pva\publin_6269\A4.1 - Elevations.dwg Last Modified: Jul 20, 2017 - 3:23pm Plotted on: Jul 25, 2017 - 12:22pm By acorp\pcon

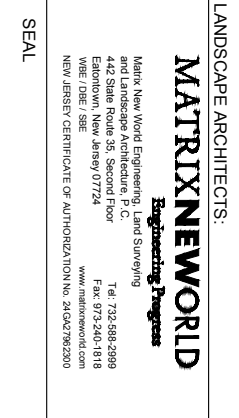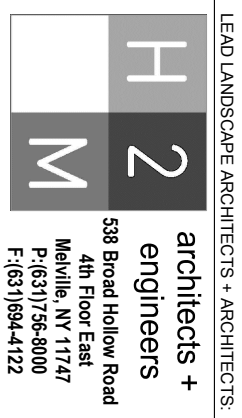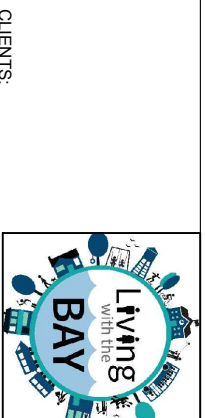

Revisions	Number	Description	Date
1			
2			
3			
4			
5			

Project Title
HEMPSTEAD LAKE
STATE PARK

CONTRACT
NSP-1503
WORK ORDER: 11-922
CONTRACT: D004472
COA: 1290350/30377/33001/
PRK-4559

PROJECT #
NSP-1503

DATE
JULY 2017

DESIGNED BY
ACP

DRAWN BY
ALT/TJS


CHECKED BY
REVIEWED BY:

SHEET TITLE
FIRST FLOOR
PLAN

SHEET #
A1.1

GENERAL NOTES:

- SEE DRAWING A1.0 FOR GENERAL FLOOR PLAN NOTES, AND LEGEND.

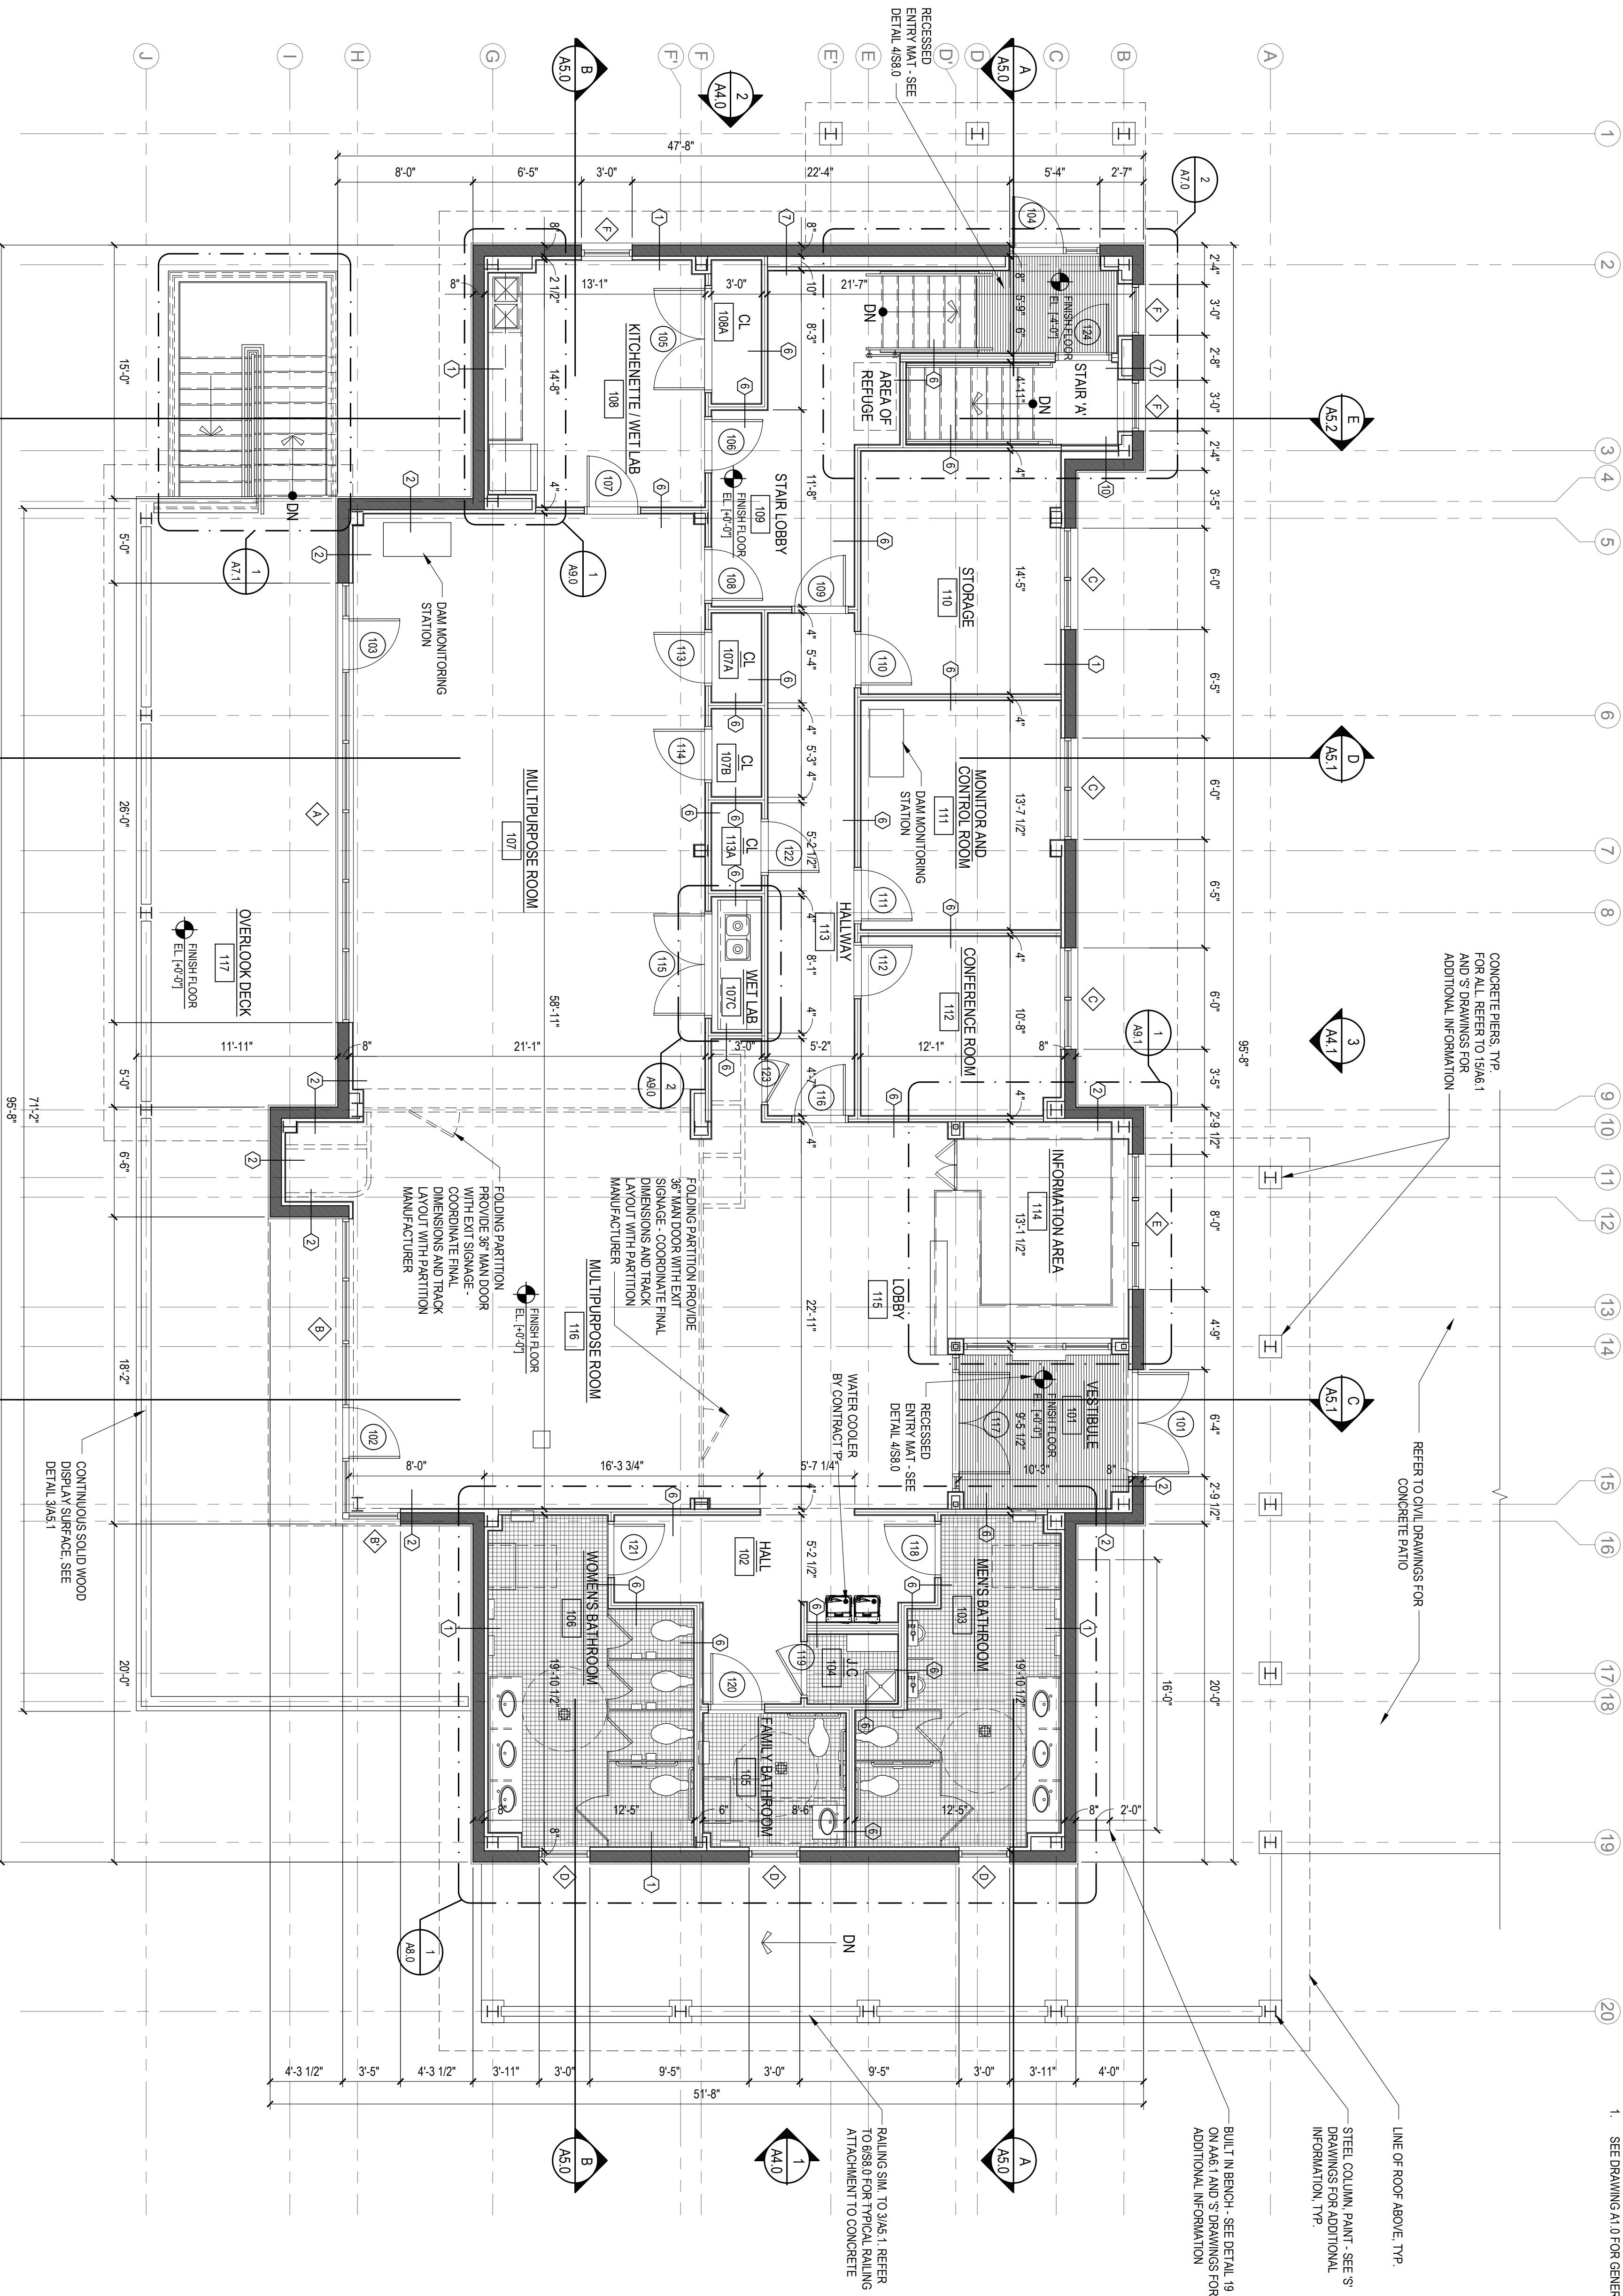

First Floor Plan

SCALE 3/16"=1'-0"

